



**VILLAGE OF SAUKVILLE
DRIVEWAY APPROACH PERMIT
FEE: \$25.00**

DATE: _____

ADDRESS OF DRIVEWAY: _____

HOMEOWNER'S NAME: _____

ADDRESS: _____

TELEPHONE NUMBER: _____

EMAIL: _____

CONTRACTOR'S NAME: _____

ADDRESS: _____

TELEPHONE NUMBER: _____

DATE DRIVEWAY TO BE POURED: _____

DATE FOR INSPECTION REQUEST: _____

SIGNATURE: _____
(Owner/Contractor)

VILLAGE APPROVAL: _____
(signature)

APPROVAL DATE: _____


AREA BETWEEN SIDEWALK AND BACK OF CURB AT DRIVEWAY TO BE CONCRETE OF 6" THICKNESS (7" IN COMMERCIAL AREAS).

INSPECTION IS REQUIRED BY VILLAGE PERSONNEL AFTER PERMIT IS IN PLACE BUT PRIOR TO POURING CONCRETE.


PLEASE GIVE AT LEAST 24 HOURS NOTICE FOR INSPECTIONS.

For further information or Municipal Code requirements (online), contact Village Hall at 262-284-9423.


SECTION CC

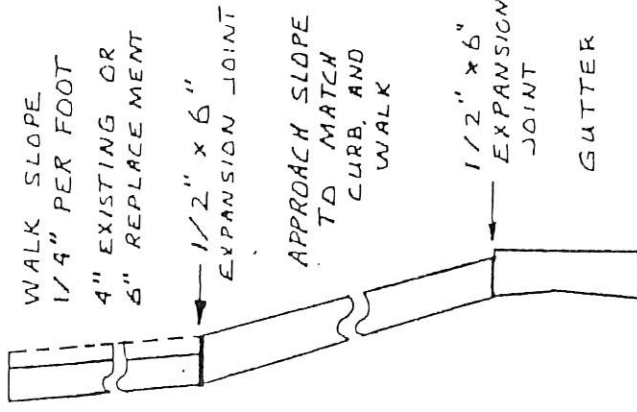


VILLAGE OF SAUKVILLE
DRIVEWAY APPROACH DETAIL
DATE: OCTOBER 1984
SCALE: NONE
DRAWN BY: TRD
APPROVED BY: RRD

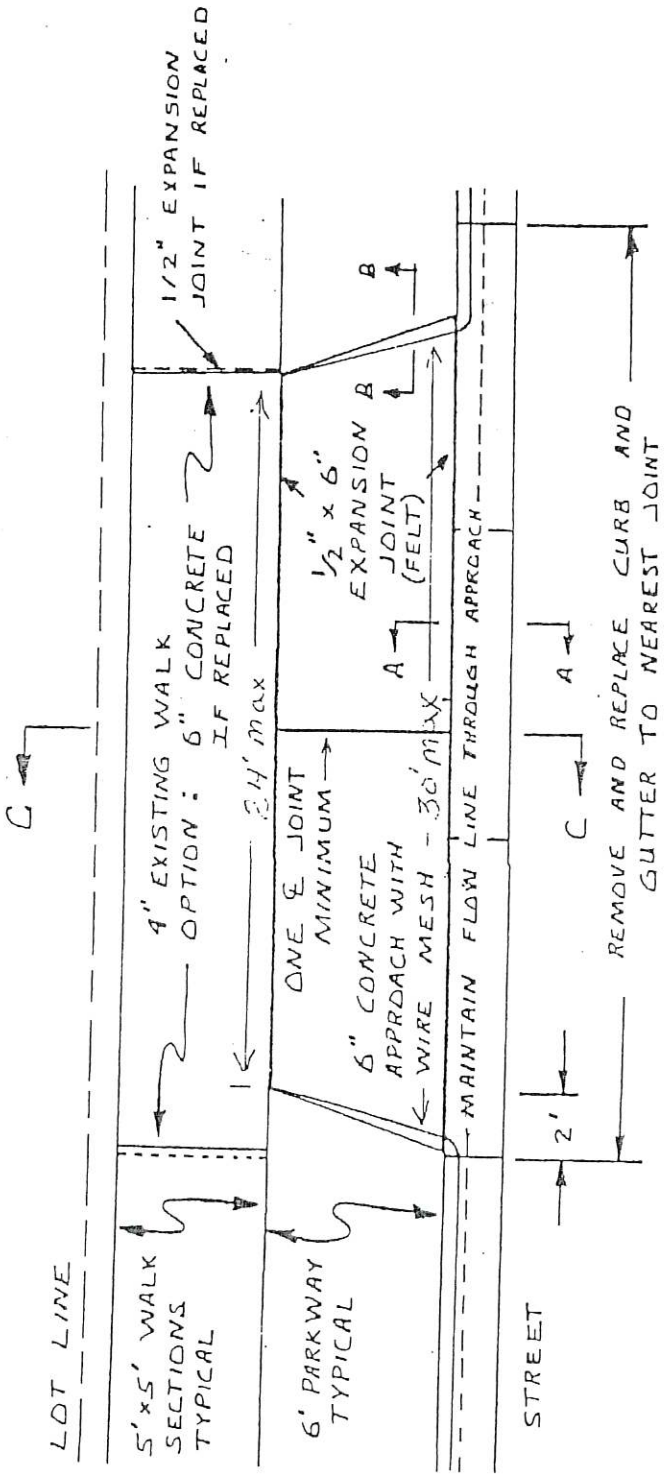

SECTION BB

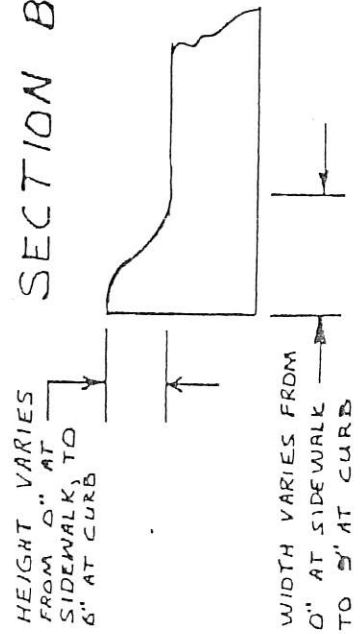

SECTION AA

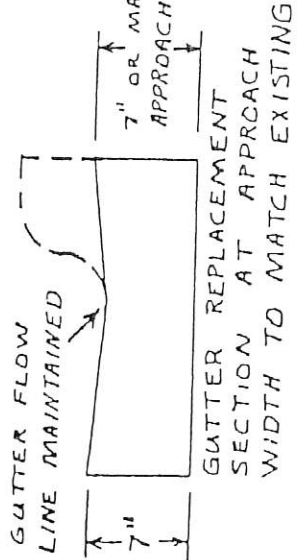

NOTE: STREET OPENING PERMIT REQUIRED FOR DRIVEWAY APPROACH